



1856:5. W.M. SMITH 1939


HOME of

DR. PETER TERTIUS KEMPSON NIAGARA BLVD FORT ERIE.
3RD REEVE FORTERIE 1860-1862 & 1866.

GROUND FLOOR (NOT TO SCALE)

CEILING 12' WIDOW CEILING TO FLOOR



FRONT SECTION BRICK - REAR FRAME

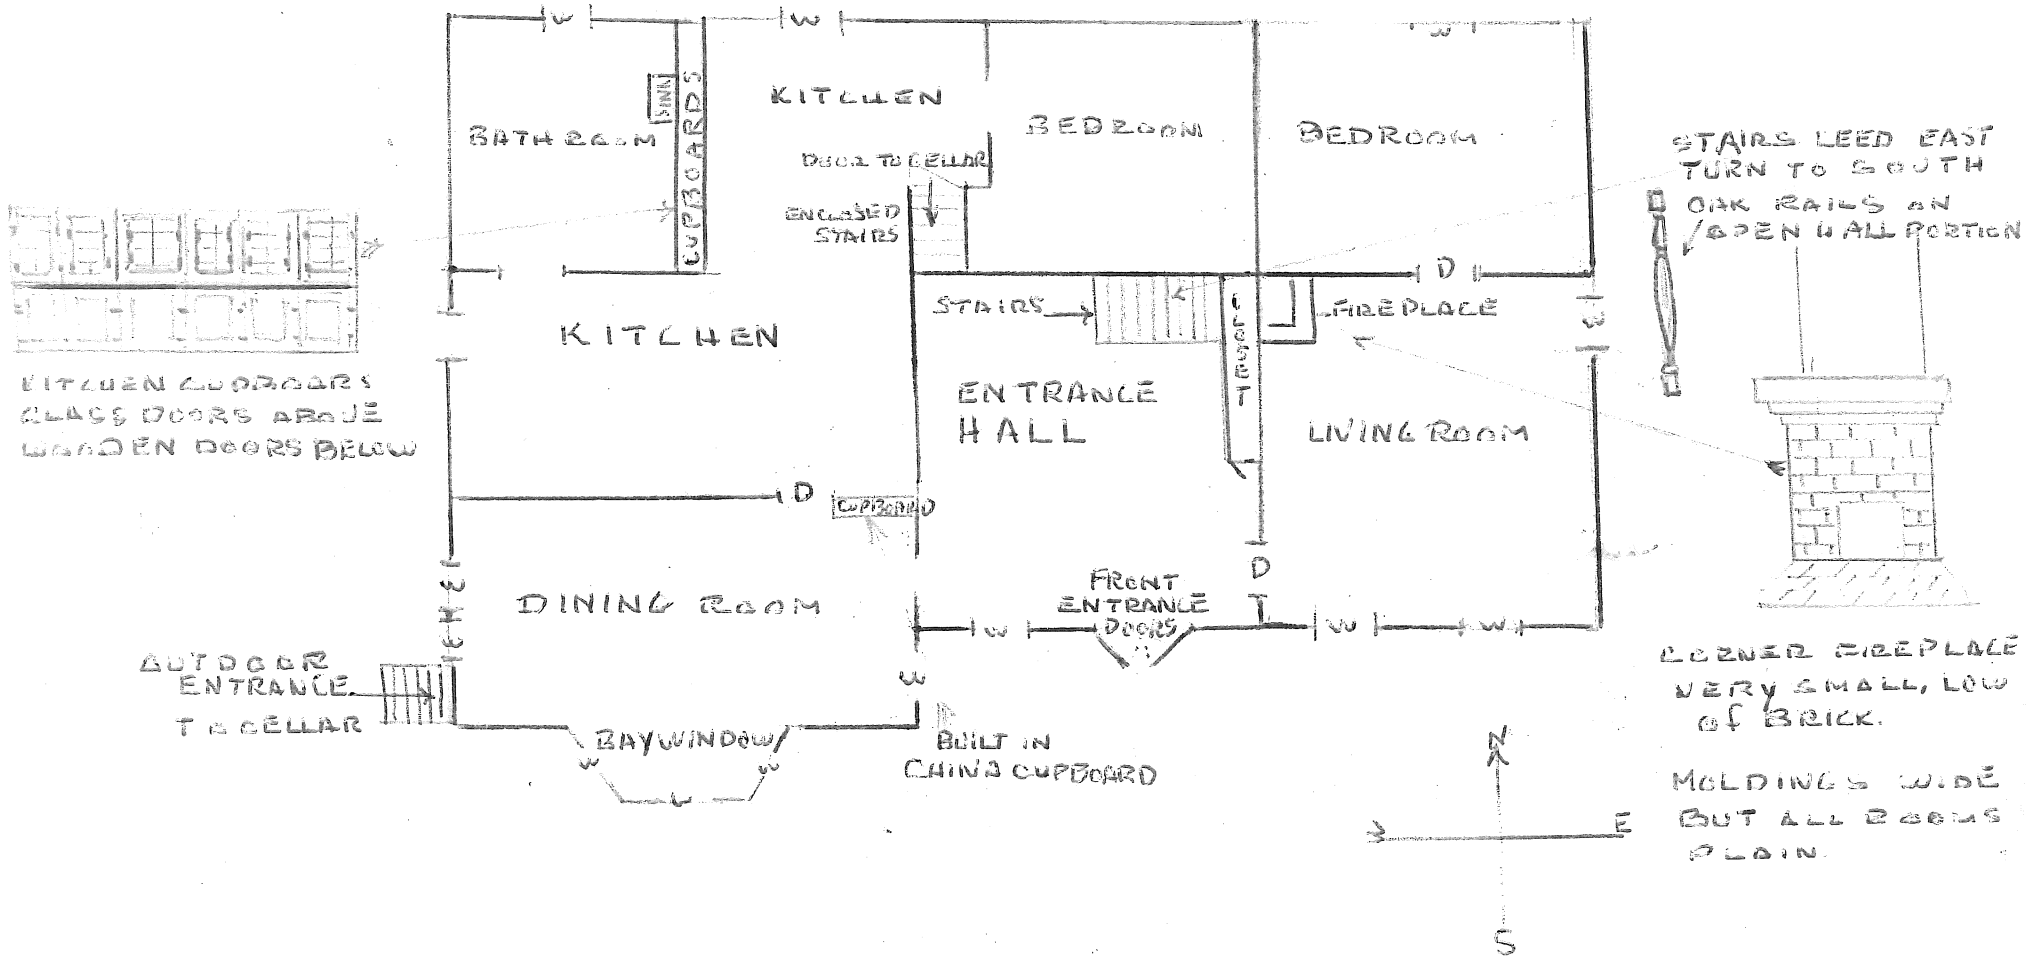


HOME OF DR. PETER T. KEMPSON. 1850'S-60'S

PLAN OF SECOND FLOOR.

1 LARGE BEDROOM AT FRONT
NO PROVISION FOR UPSTAIRS HEAT

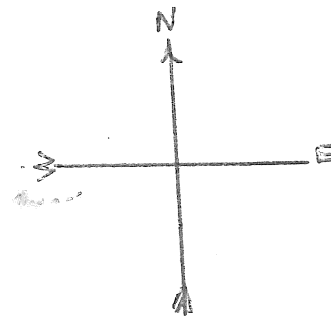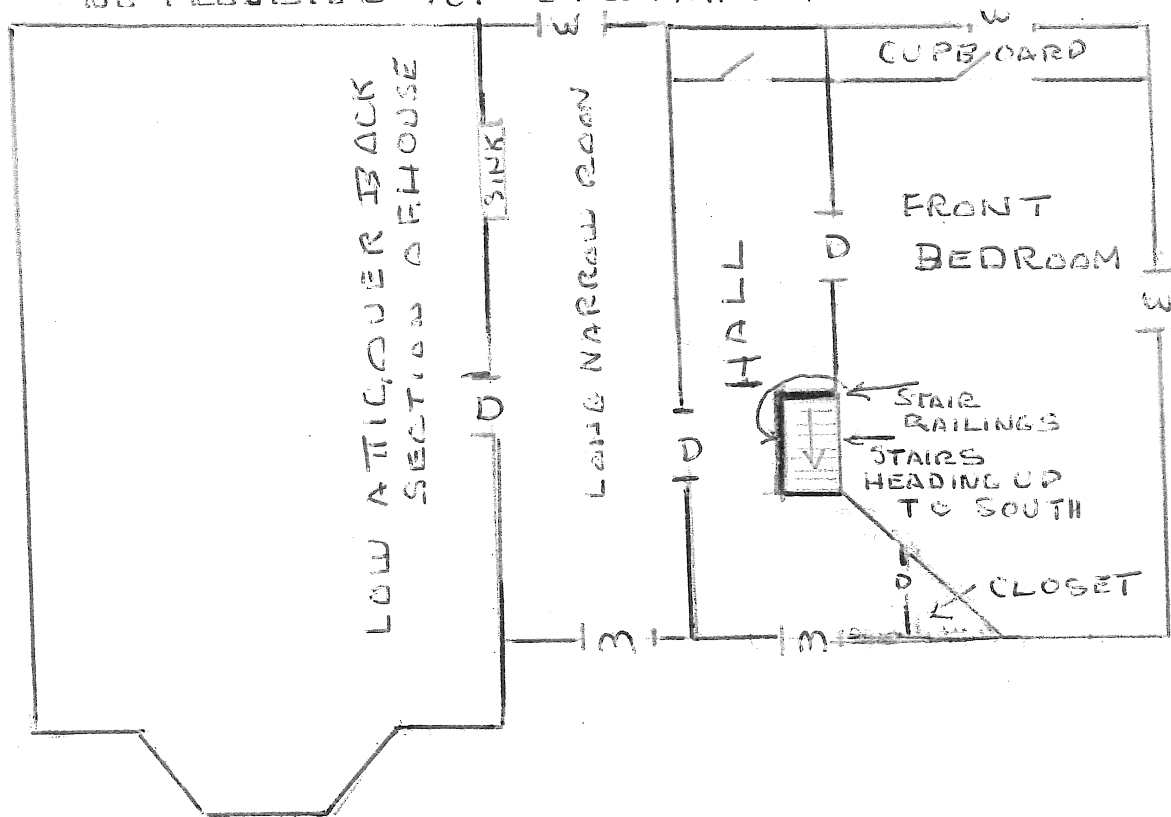

DR. PETER T. KEMPSON HOME 1860'S
CELLAR PLAN
12 FT. FLAGSTONE WALLS

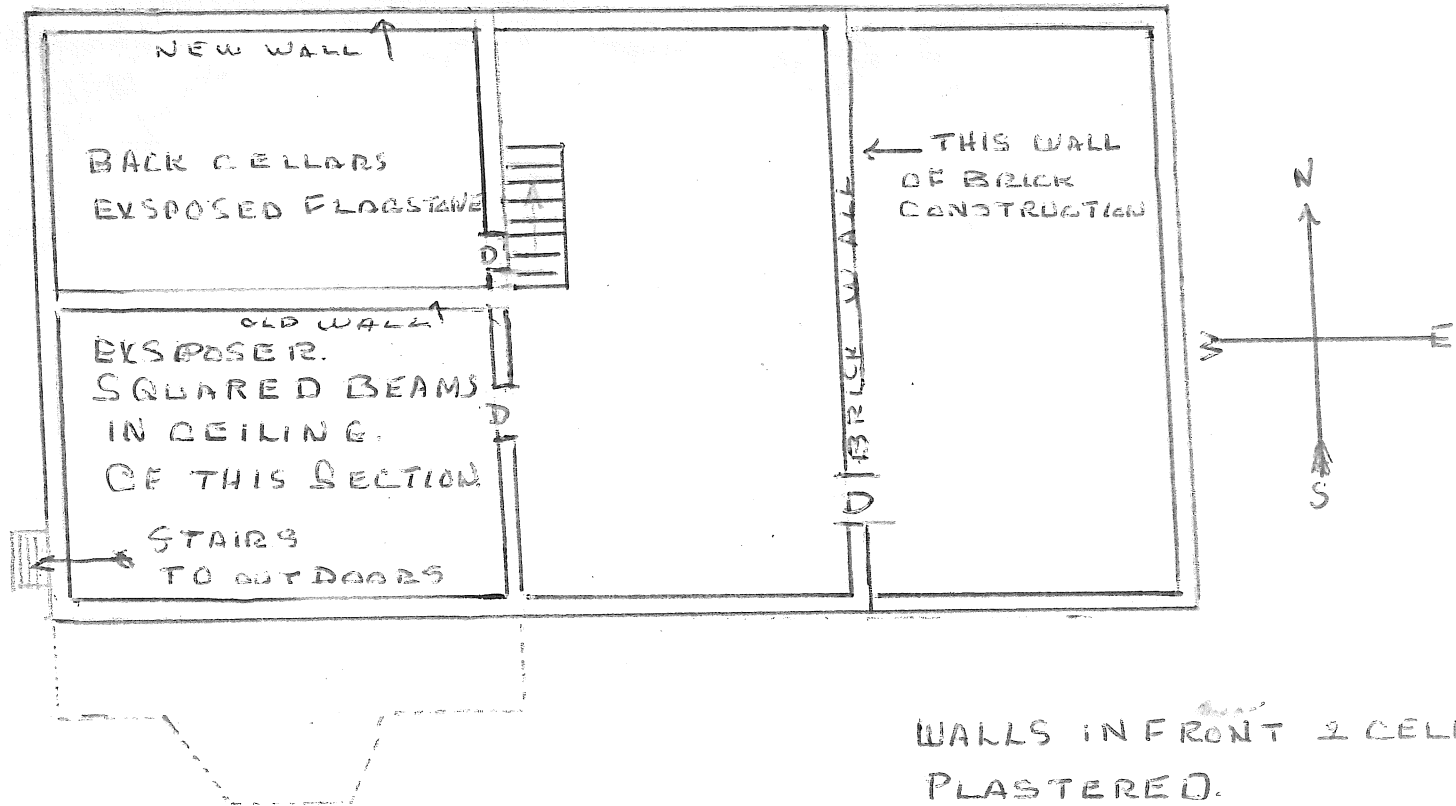


WALLS IN FRONT ^{AND} CELLARS
PLASTERED.
FLOORS CEMENTED

PIGOTT::: 1836- 1916.

The Rev. W. J. Pigott served the congregation Of St. Paul's Fort Erie as Curate under the administration of Cannon Robert Arnold who served from 1870- 1888. He was married to Amelia Emmons Pigott, and they had one son W.R. Pigott who died at the age of seven years.

The home of the Pigott family was a large frame building that stood on the hill facing the Niagara River, just south of the Church. It later was the home of Capt. Cousins, and later a Miss Mayer. It stood empty for several years, and was eventually taken down in the late 30's.

Rev. W.J. Pigott	b.	1836.	d. Feb. 26, 1916.	80yrs.
Amelia Emmons(wife)	b.	1840.	d. Feb. 7, 1926.	86yrs.
W.R. Pigott	b.	1873.	d. July 27, 1880.	7 yrs.

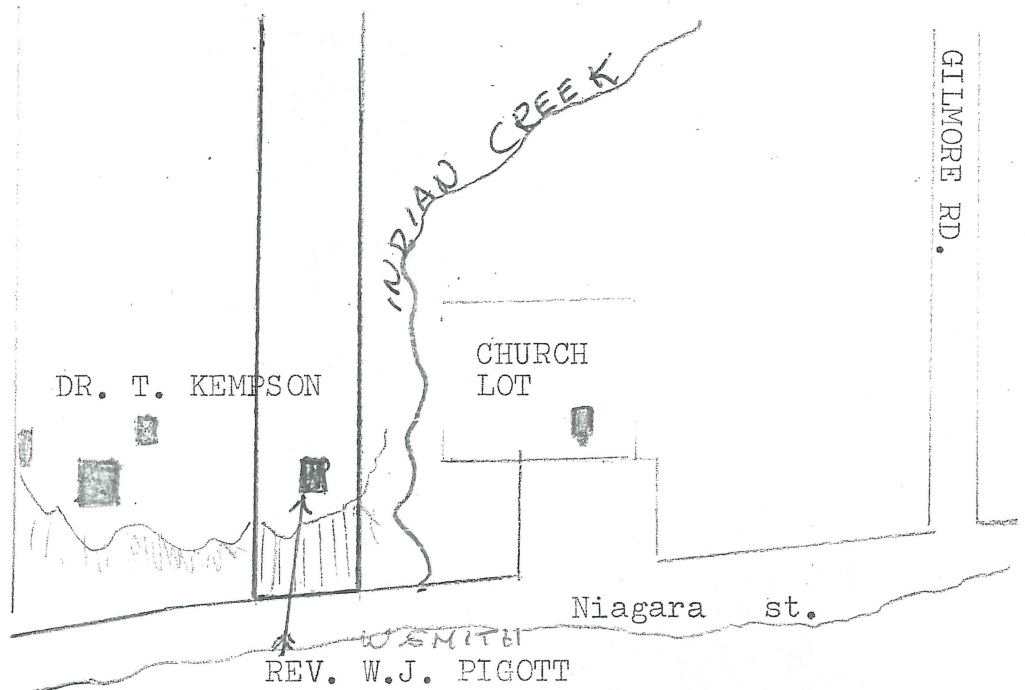

In 1927 this home known as HILLSIDE APTS.

1. Maria Polinsky

2& 3. David HUGHES.


4. William A. & Sarah Thompson.

LIESINGER:::

- May 7, 1903. B&S Michael Fowler & wife to Ida Liesinger
S.E. cr. of lot 25 on west side of Niagara st.,
between Catherine and Gilmore.
1908. Thomas L. Liesinger unmarried to Ida M. Liesinger
spinster.
1934. Henry Liesinger executor of Theodore Liesinger to
Henry Liesinger.
- Sept. 3, 1935. Henry G.H. Liesinger & wife sold this land to
George H. Pettit & Thomas J. Darby.

LI ESINGER::: DR. PETER KEMPSON lot:::

- June 10, 1922. Jennie S.A. Smith spinster to Theodore C. Liesinger
& Georgetta Smith spinster
Dr. Peter Kempson lot of 2 acres for \$6500.00.
- June 18, 1934. Grant: Henry G.H. Liesinger, heir of Theodore L.
Liesinger to Henry G.H. Liesinger undivided $\frac{1}{2}$
interest in Dr. Peter T. Kempson lot. inst. # 843.
- May 5, 1937. Quit Claim: Henry G.H. Liesinger & Ruth C. Liesinger
to Georgetta Smith: 2 acres Peter Kempson lot and
premises.

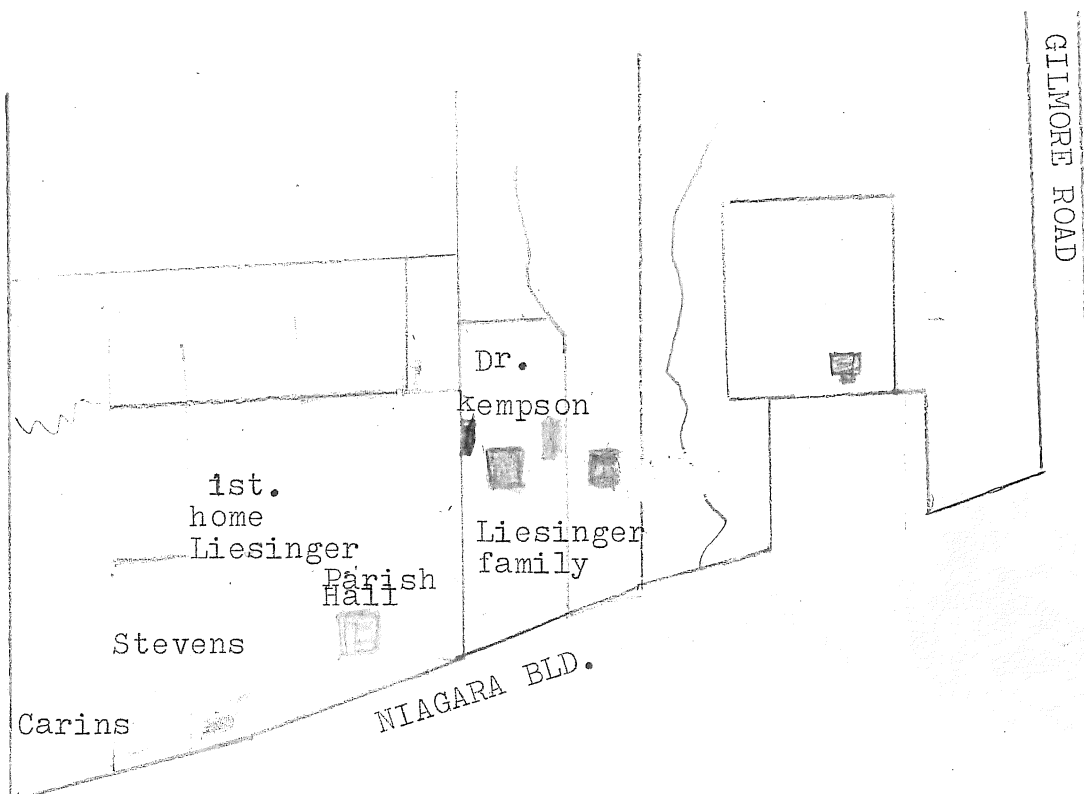

The Hillside apts.;;;

just next to St. Paul's Church on the south side of the creek,
known as Indian Creek stood a large two story frame home
situated at the top of the Hill.

an article written by Richard Radcliffe in 1855 mentions
that it was the home of widow Smith. It is not marked on map
of the village in 1857. It is possible, but not proved (1995)
that widow Smith moved here with her three spinster dghts.
after she sold the old home to Dr. T. Kempson.

1927.

HILLSIDE APTARTMENTS:::

1. Maria Polinsky: 2 & 3. David Hughes: 4. William Thompson &
Sarah a.

